
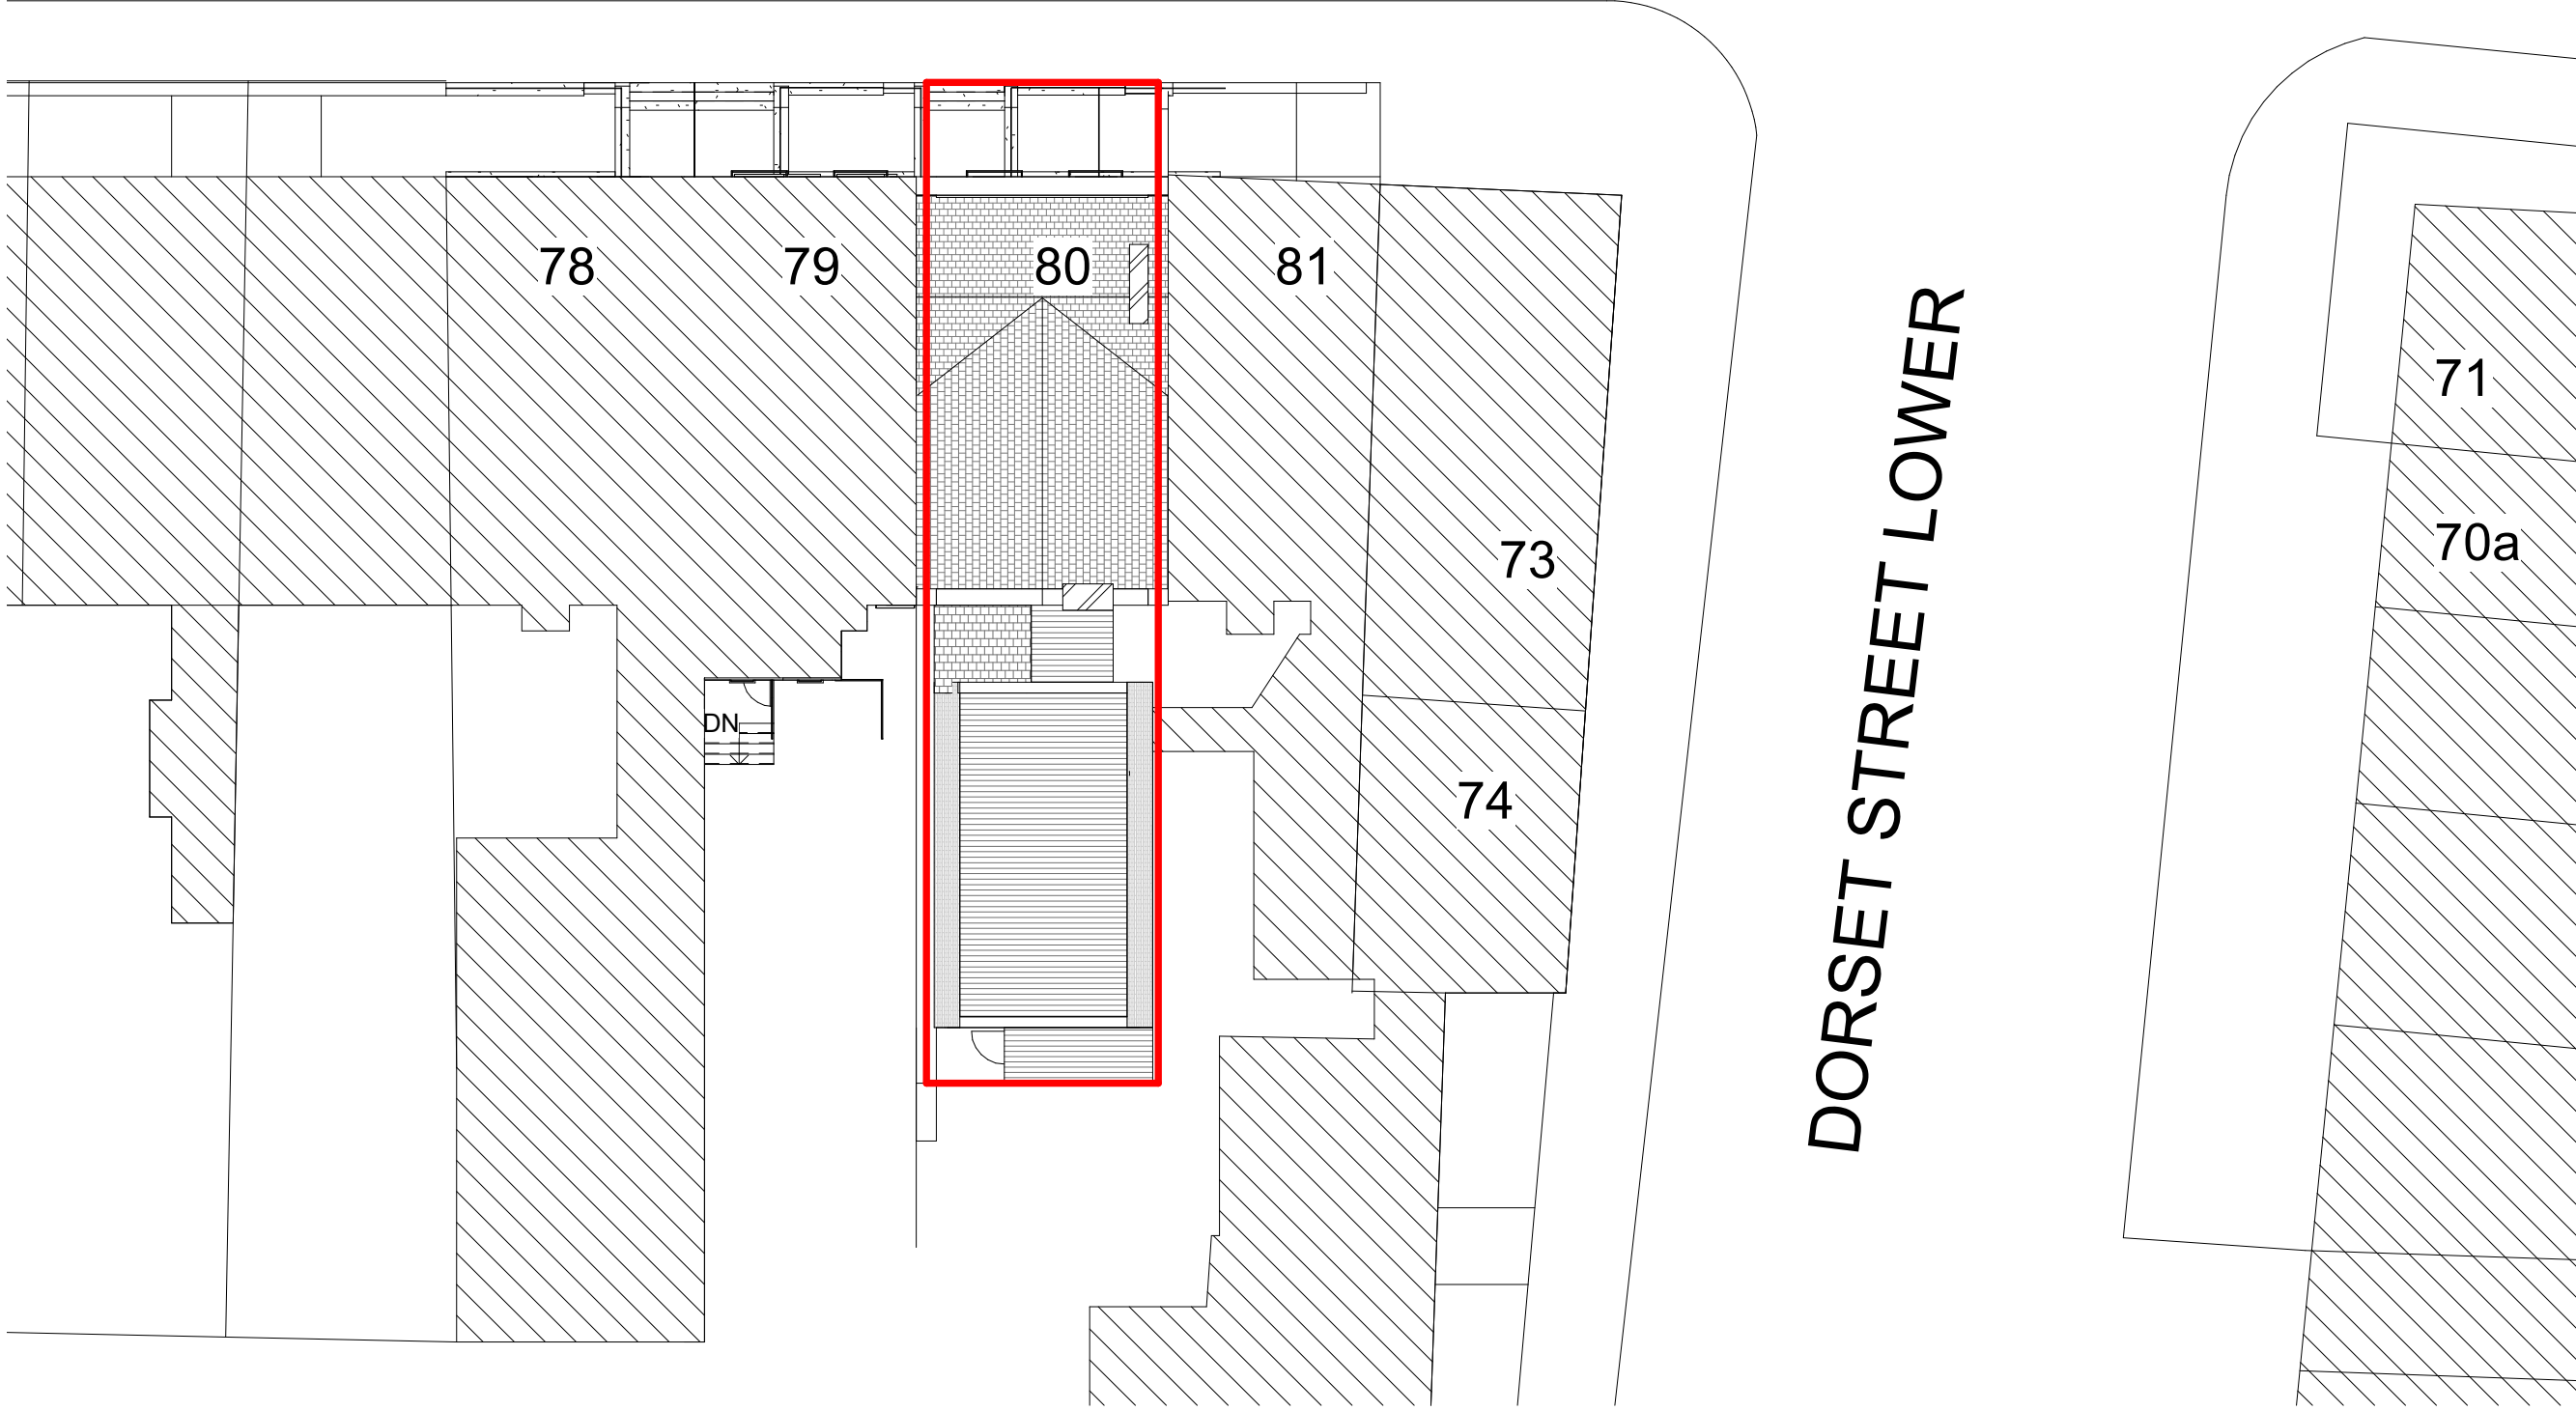


ECCLES STREET

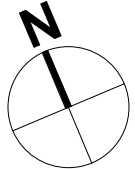

Site Plan

1 : 200

Site Boundary

SUBJECT TO SURVEY



Address: 104 FRANCIS STREET, DUBLIN 8
 Website: www.pmcaarchitects.ie
 Ph: (+353)1-4549911
 eMail: info@pmcaarchitects.ie

Project: 80 Eccles Street
Client: ?
Drawing: Site Plan

Project Number: 22.26
Drg.No.: SU 100
Scale: 1 : 200

Date: 15-06-2022
Drawn By: WT
Checked By: PC

REVISION	DESCRIPTION	REV. DATE:

Notes:
 1. DO NOT SCALE THIS DRAWING. Only stated dimensions to be used.
 2. Any discrepancies to be immediately notified to Architects.
 3. All dimensions to be checked on site and prior to fabrication.
 4. All works to be carried out in accordance with Building Regs., Planning Permission, Fire Safety Certificate and Safety Plan.
 5. This drawing is copyrighted by PMCA