




Basement level

1:200

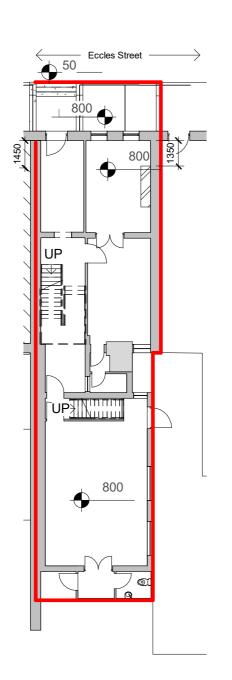

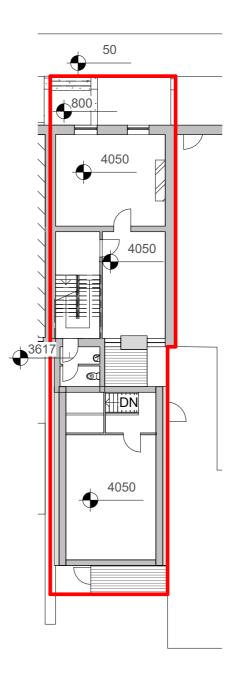

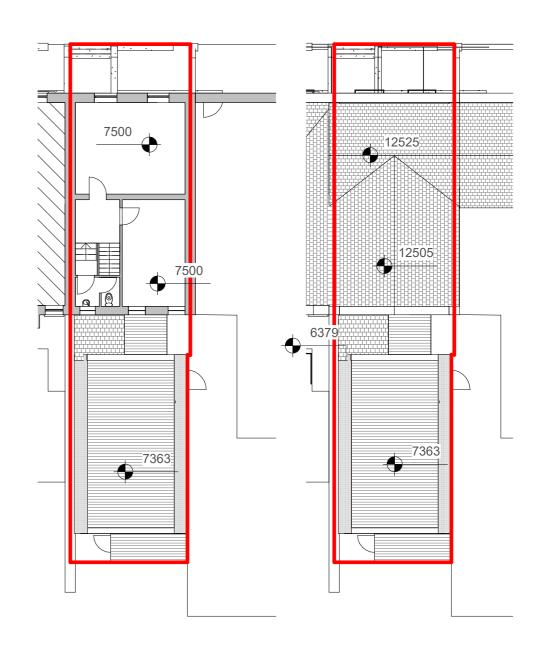

Existing Ground Floor Plan

Existing First Floor Plan

Scale: 1:200

Existing Second Floor Plan

Roof Level

1:200

1:200

1:200

1:200

Site Boundary

SUBJECT TO SURVEY



Website: www.pmcaarchitects.ie Ph: (+353)1-4549911

Drawing: Plans

Address: 104 FRANCIS STREET, DUBLIN Project: 80 Eccles Street Client: ?

Project Number: 22.26 **Drg.No.:** SU 101

REVISION DESCRIPTION Date: 15-06-2022 Drawn By: WT

Checked By: PC

REV. DATE:

1. DO NOT SCALE THIS DRAWING. Only stated dimensions to be used

1. DO NOT SCALE THIS DRAWING. Only stated dimensions to be used

1. DO NOT SCALE THIS DRAWING. Only stated dimensions to be used

1. DO NOT SCALE THIS DRAWING. Only stated dimensions to be used 2. Any discrepancies to be immediately notified to Architects.
3. All dimensions to be checked on site and prior to fabrication.
4. All works to be carried out in accordance with Building Regs., Planning Permission, Fire Safety Certificate and Safety Plan.
5. This drawing is copyrighted by PMCA